



TYPICAL SECTION

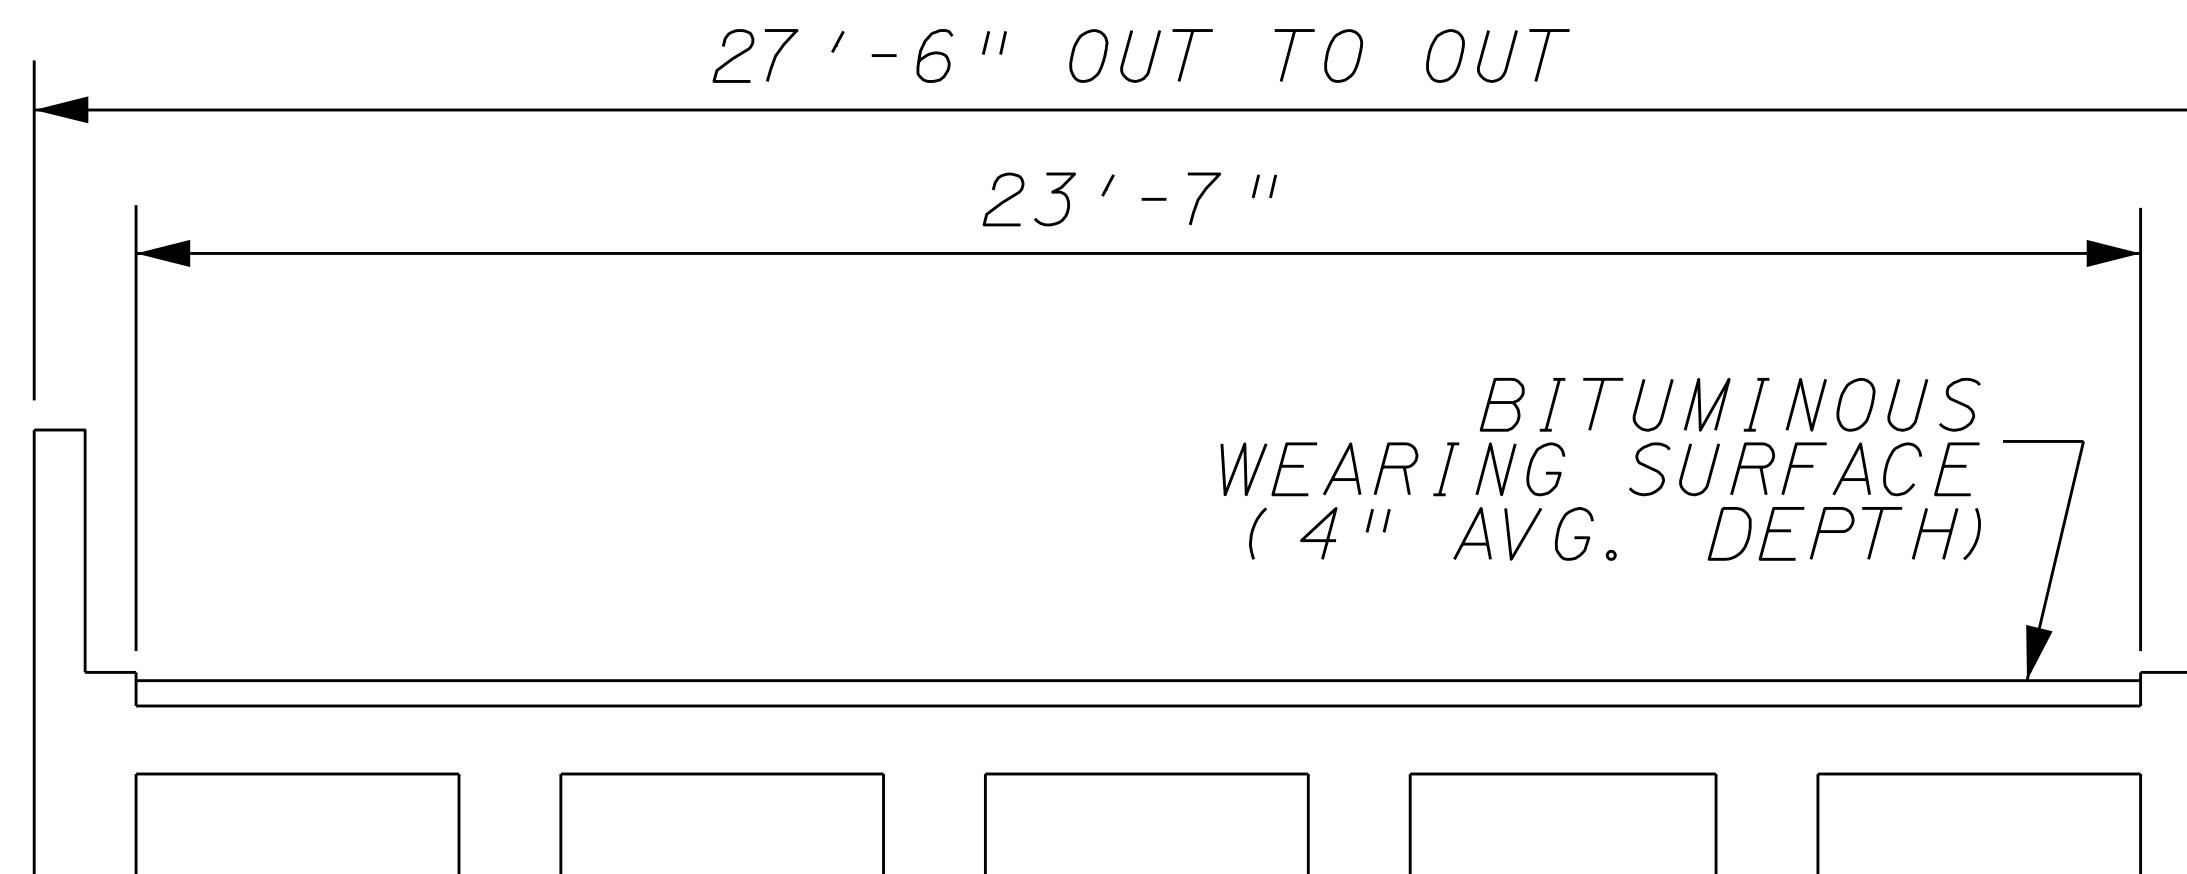

EXISTING BRIDGE TYPICAL SECTION

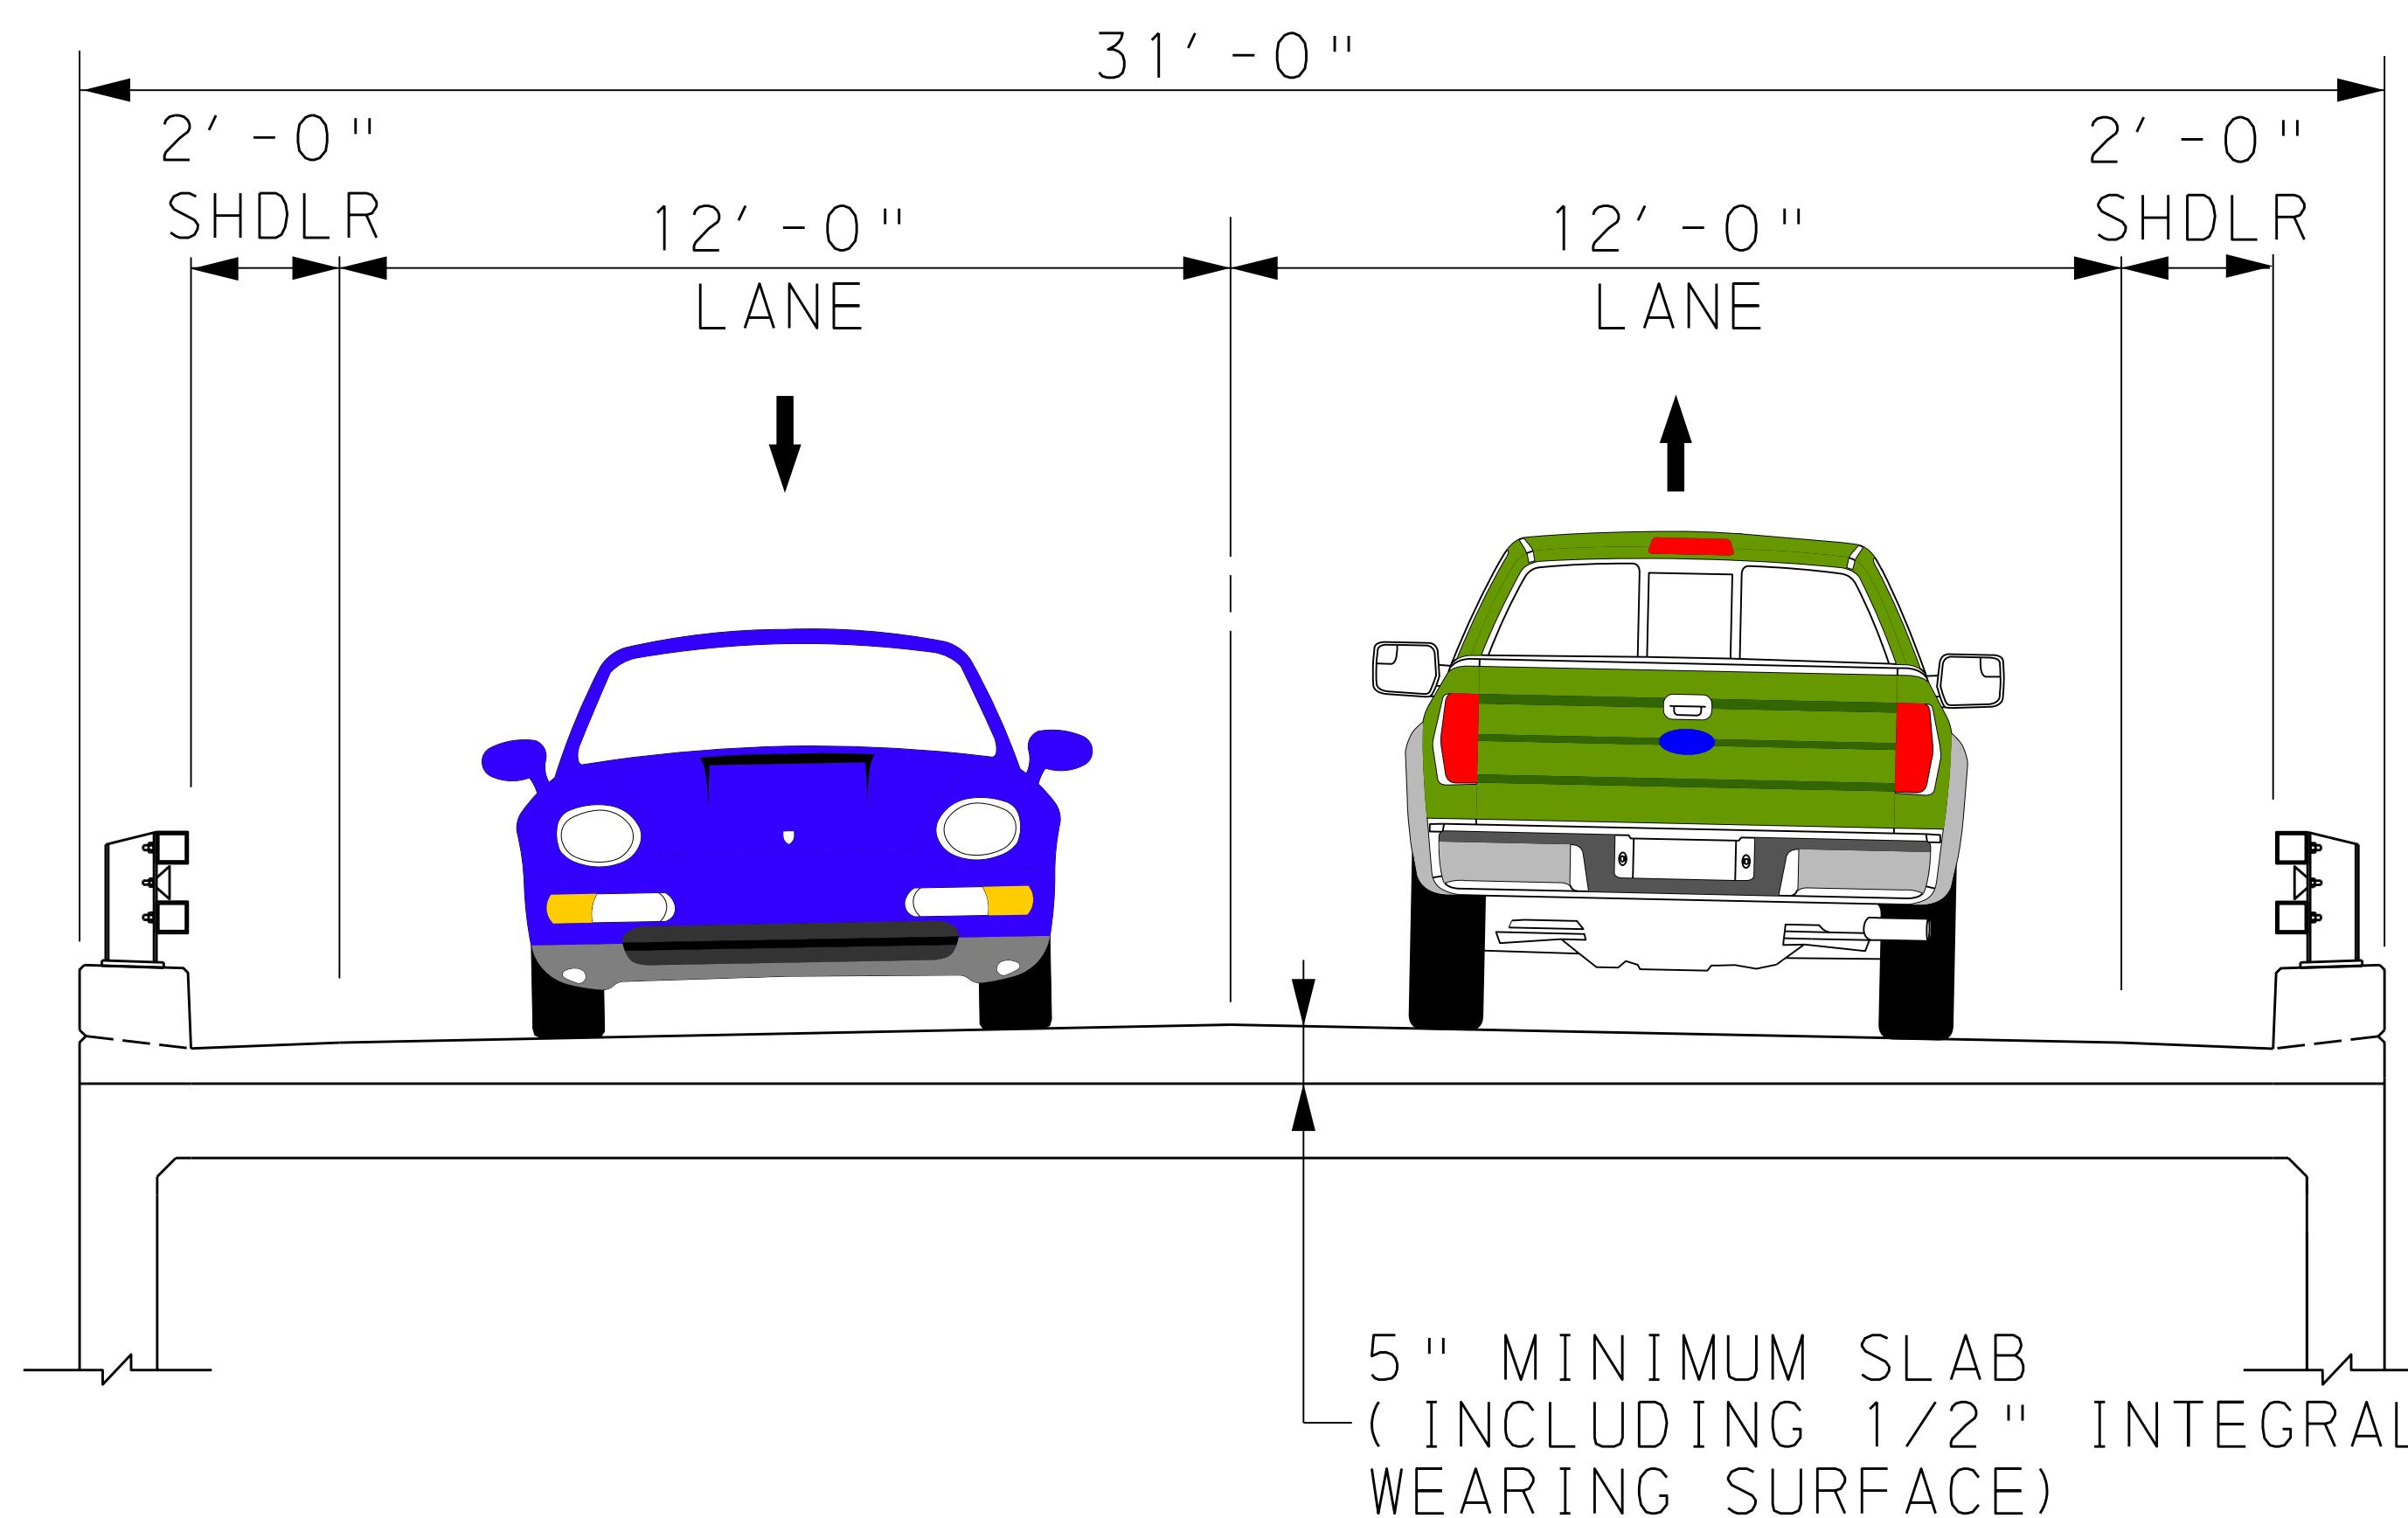

PROPOSED CULVERT TYPICAL SECTION

RED TOP ROAD BRIDGE REPLACEMENT

LOWER PAXTON TOWNSHIP - RED TOP ROAD
DAUPHIN COUNTY, PENNSYLVANIA

HRG
Herbert, Rowland & Grubic, Inc.
Engineering & Related Services

